



Millwerx

289 799 WERX

#2 4300 Bartlett Rd
 Beamsville ON L0R1B1
www.Millwerx.com
Matt@Millwerx.com

JOBSITE NOTES

Project Name:

BrettHicksR1

Client Name:

Drawing Title:

Untitled Page

Scale:

1/2" = 1'

Revision:

1.0

Date:

8/11/2021

Page 1



Millwerx

289 799 WERX

#2 4300 Bartlett Rd
 Beamsville ON L0R1B1
www.Millwerx.com
Matt@Millwerx.com

JOBSITE NOTES

Project Name:

BrettHicksR1

Client Name:

Drawing Title:

Untitled Page

Scale:	Revision:	Date:
1/2" = 1'	1.0	8/11/2021

Page 2

Millwerx

289 799 WERX

#2 4300 Bartlett Rd
Beamsville ON L0R1B1
www.Millwerx.com
Matt@Millwerx.com

JOBSITE NOTES

Project Name:

BrettHicksR1

Client Name:

Drawing Title:

Untitled Page

Scale:	Revision:	Date:
1/2" = 1'	1.0	8/11/2021





Millwerx

289 799 WERX

#2 4300 Bartlett Rd
 Beamsville ON L0R1B1
www.Millwerx.com
Matt@Millwerx.com

JOBSITE NOTES

Project Name:

BrettHicksR1

Client Name:

Drawing Title:

Untitled Page

Scale:

1/2" = 1'

Revision:

1.0

Date:

8/11/2021



Millwerx

289 799 WERX

#2 4300 Bartlett Rd
Beamsville ON L0R1B1
www.Millwerx.com
Matt@Millwerx.com

JOBSITE NOTES

Project Name:

BrettHicksR1

Client Name:

Drawing Title:

Untitled Page

Scale:


1/2" = 1'

Revision:

1.0

Date:

8/11/2021

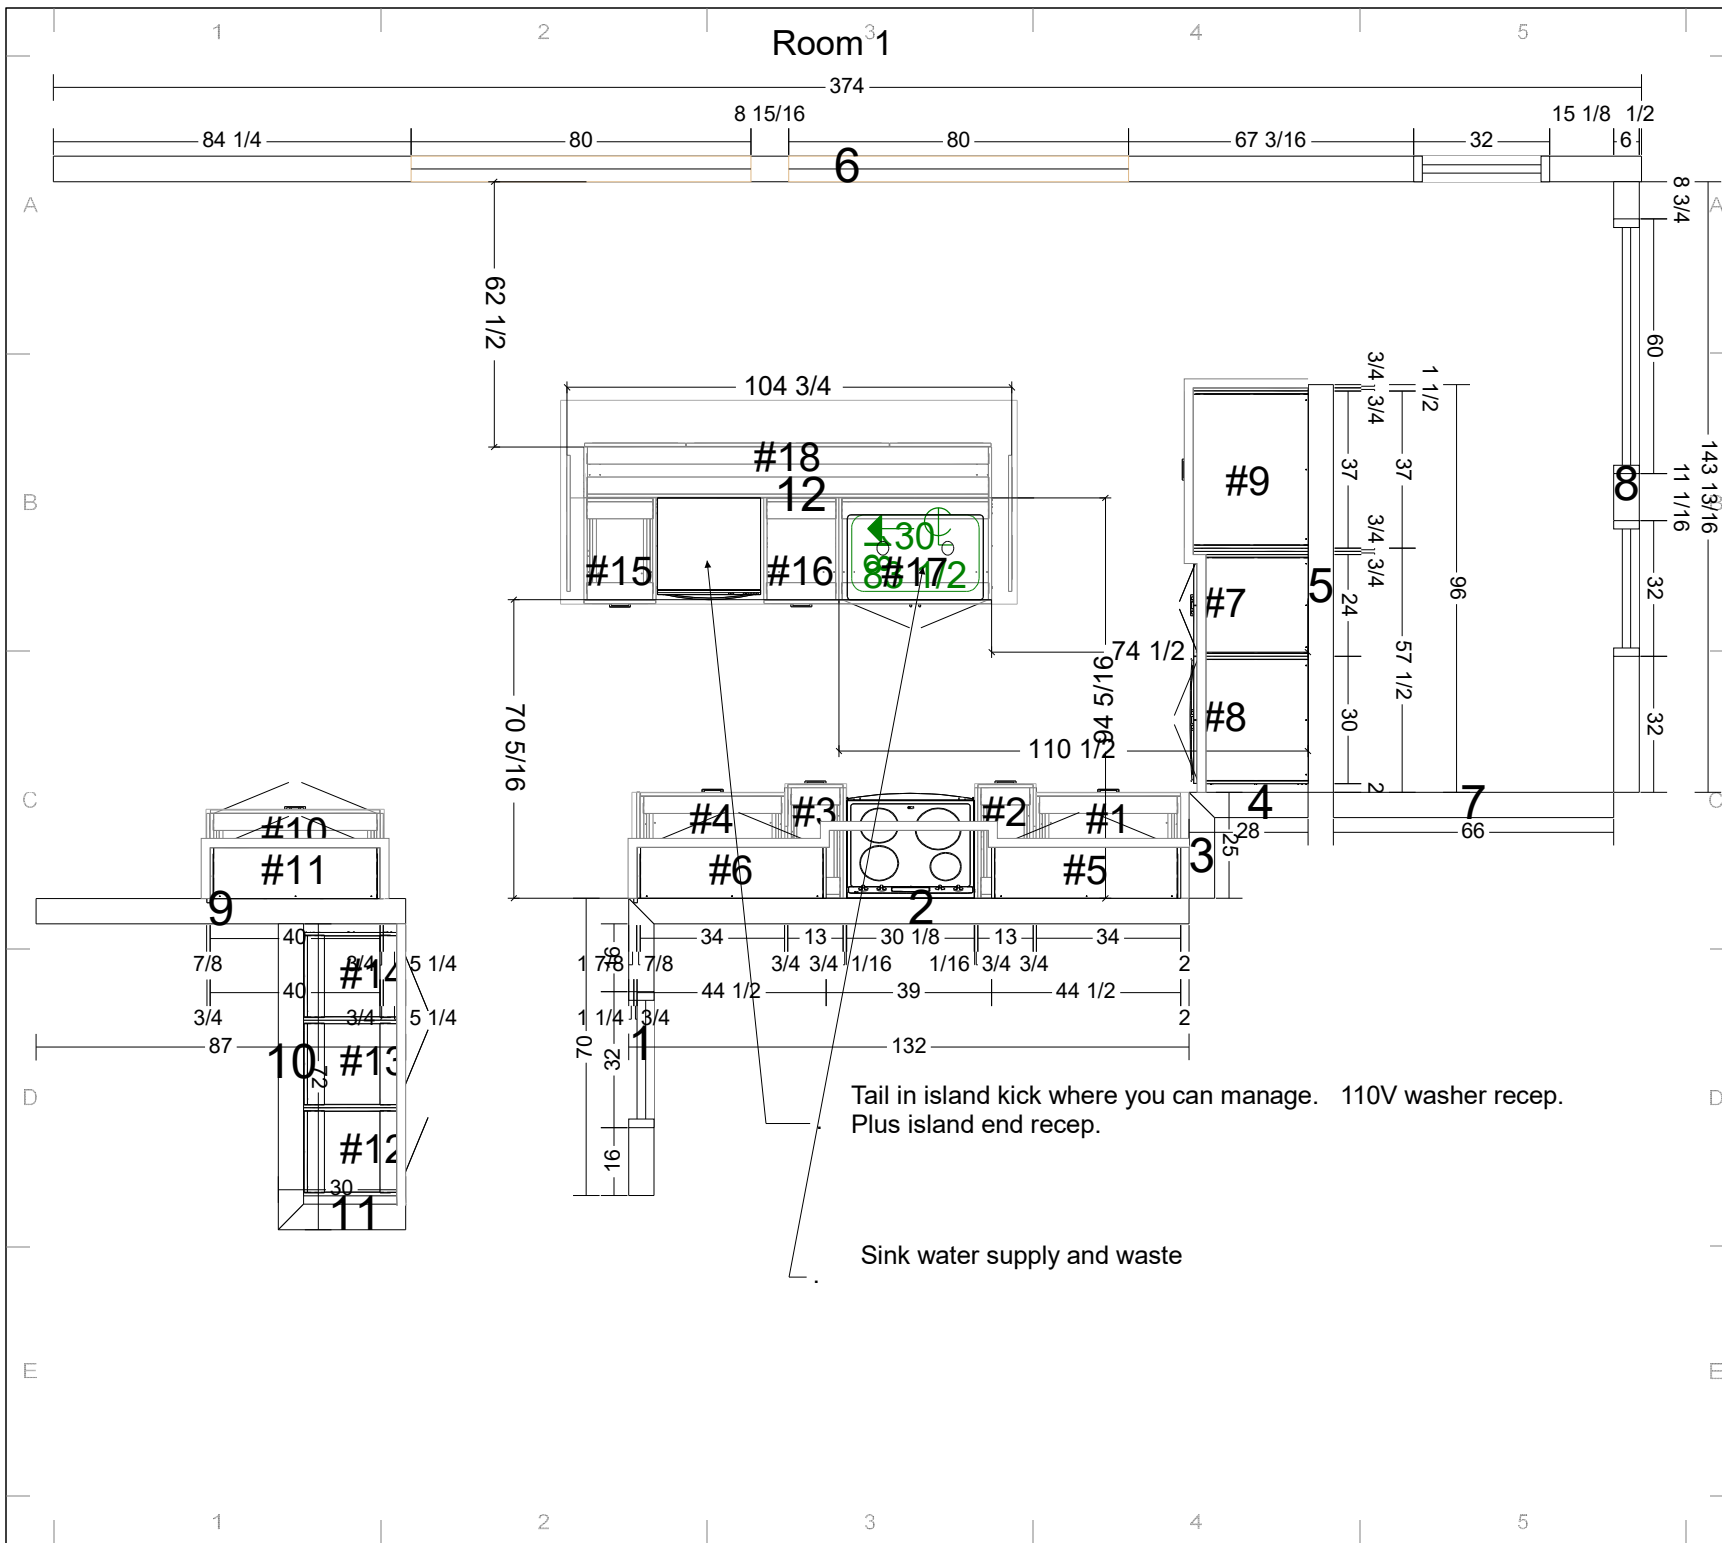

Millwerx

289 799 WERX

#2 4300 Bartlett Rd
Beamsville ON L0R1B1
www.Millwerx.com
Matt@Millwerx.com

JOBSITE NOTES

Project Name:

BrettHicksR1

Client Name:


Drawing Title:

Untitled Page

Scale:	Revision:	Date:
1/2" = 1'	1.0	8/11/2021

Page 6

Wall #2

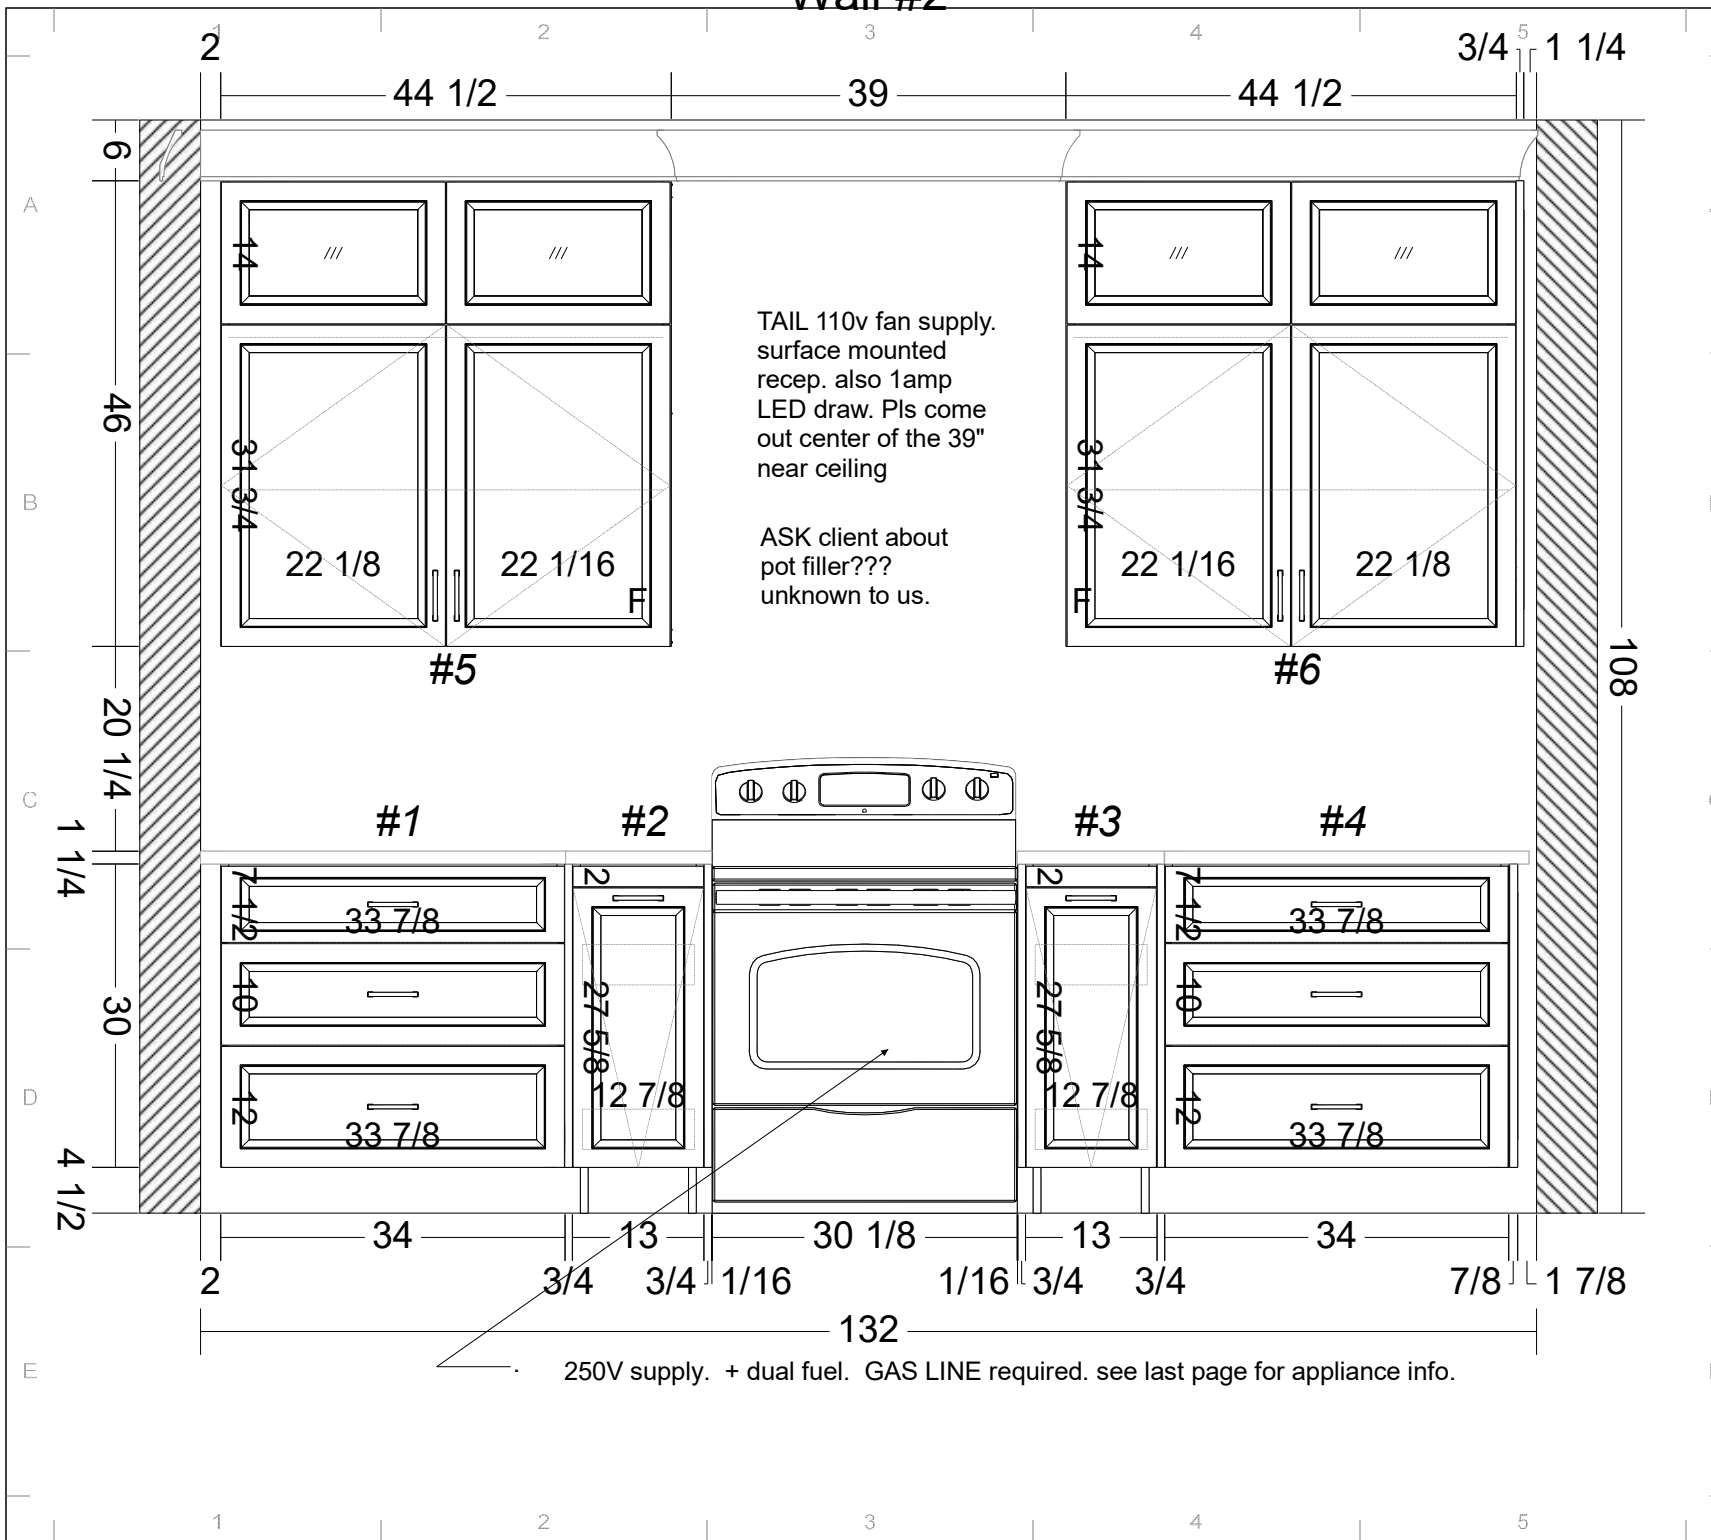

Millwerx

289 799 WERX

#2 4300 Bartlett Rd
Beamsville ON L0R1B1
www.Millwerx.com
Matt@Millwerx.com

JOBSITE NOTES

Project Name:

BrettHicksR1

Client Name:

Drawing Title:


Untitled Page

Scale:	Revision:	Date:
1/2" = 1'	1.0	8/11/2021

[illegible]

Tail for surfacemount
box in cabinet
anywhere in this door
area. 110v
microwave + 1a led
draw

Page 8

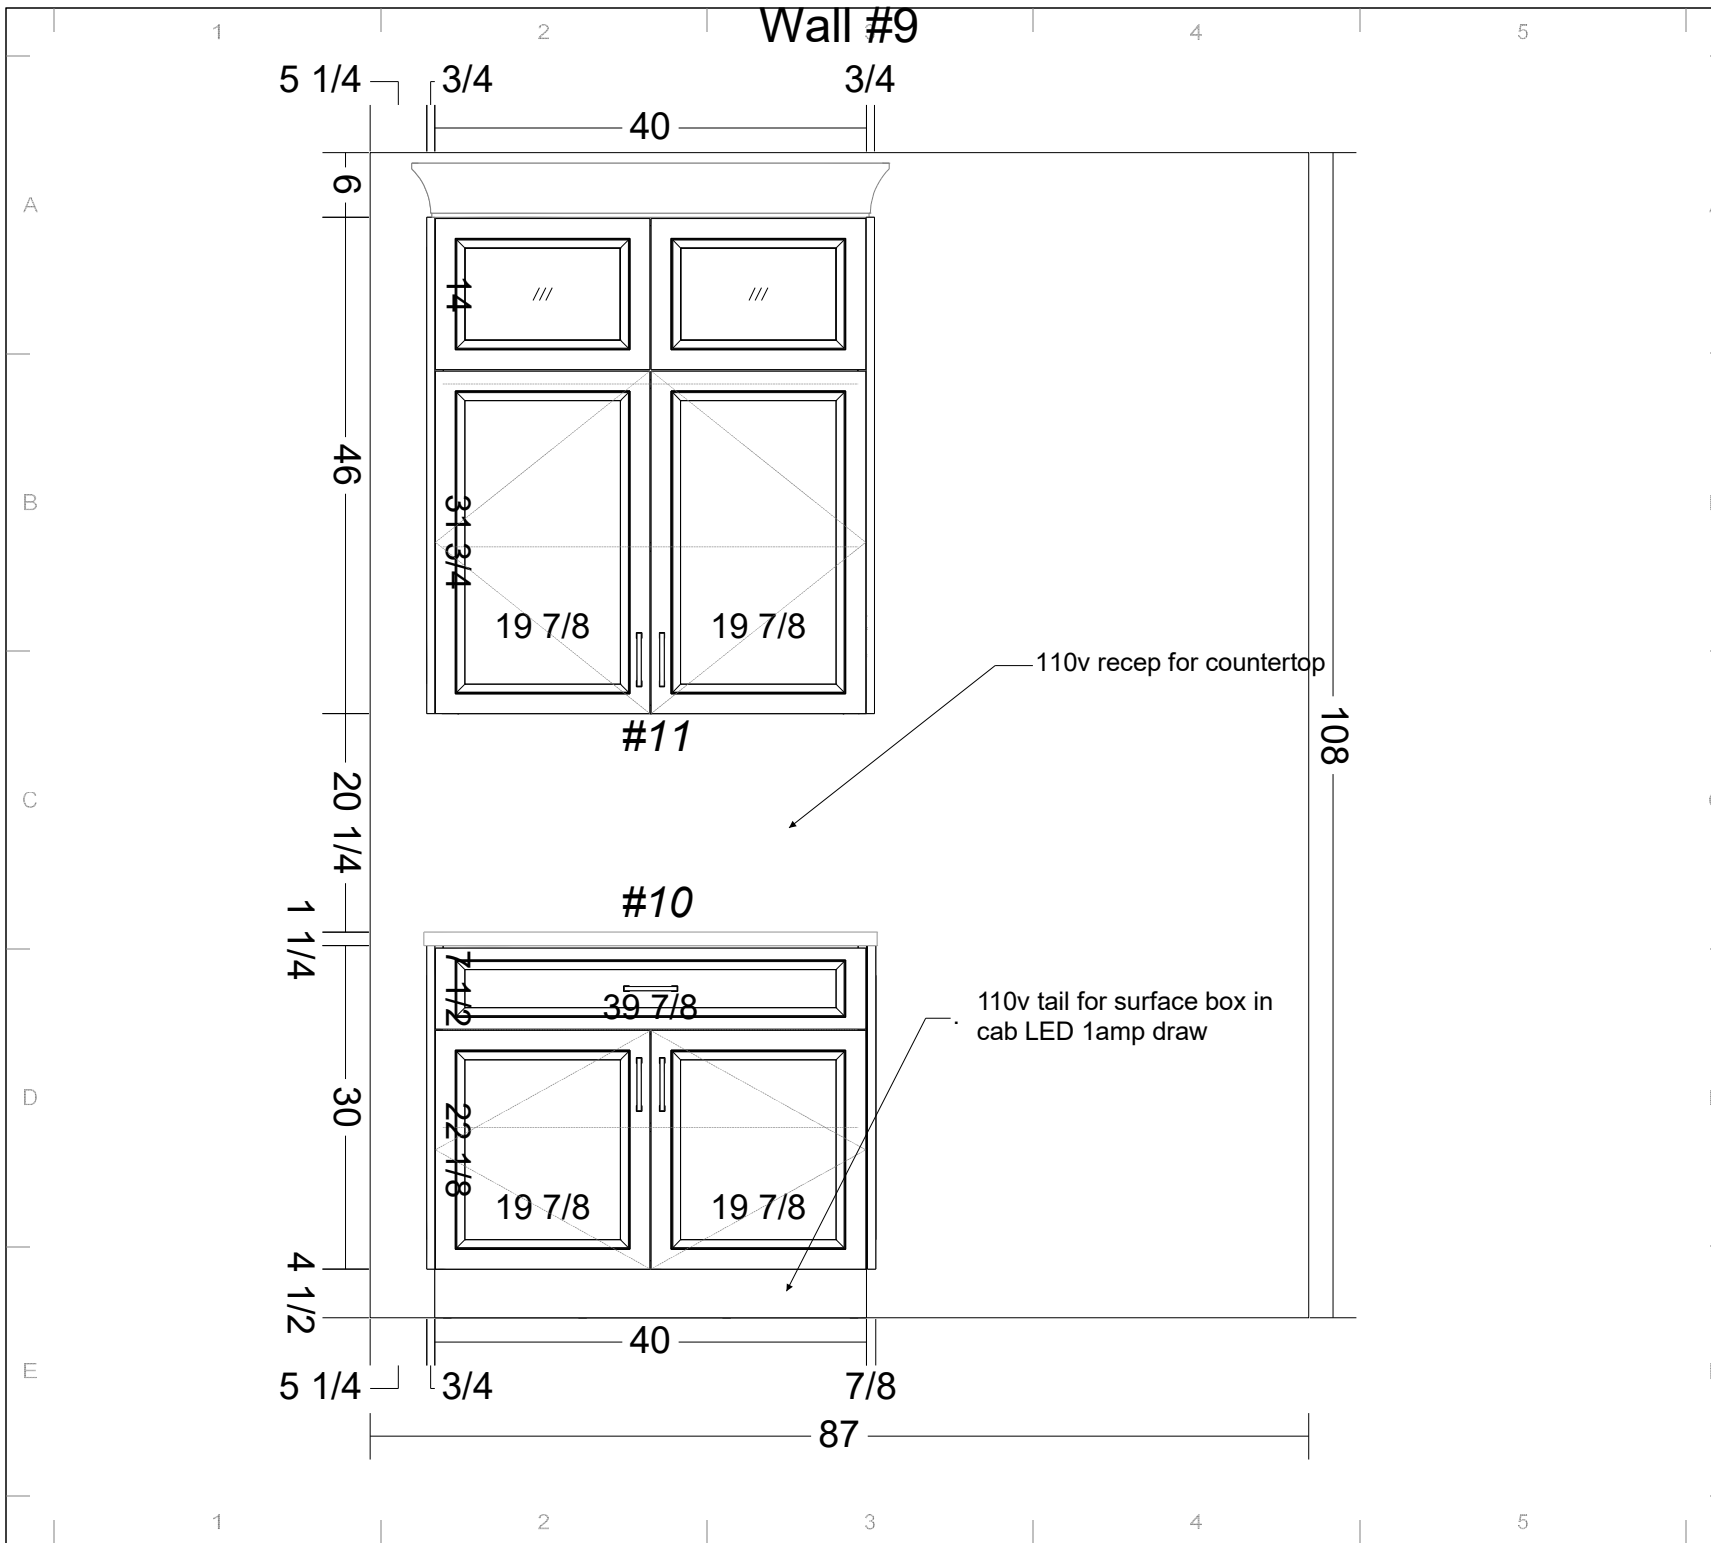

Millwerx

289 799 WERX

#2 4300 Bartlett Rd
Beamsville ON L0R1B1
www.Millwerx.com
Matt@Millwerx.com

JOBSITE NOTES

Project Name:

BrettHicksR1

Client Name:

Drawing Title:

Untitled Page

Scale:


1/2" = 1'

Revision:

1.0

Date:

8/11/2021

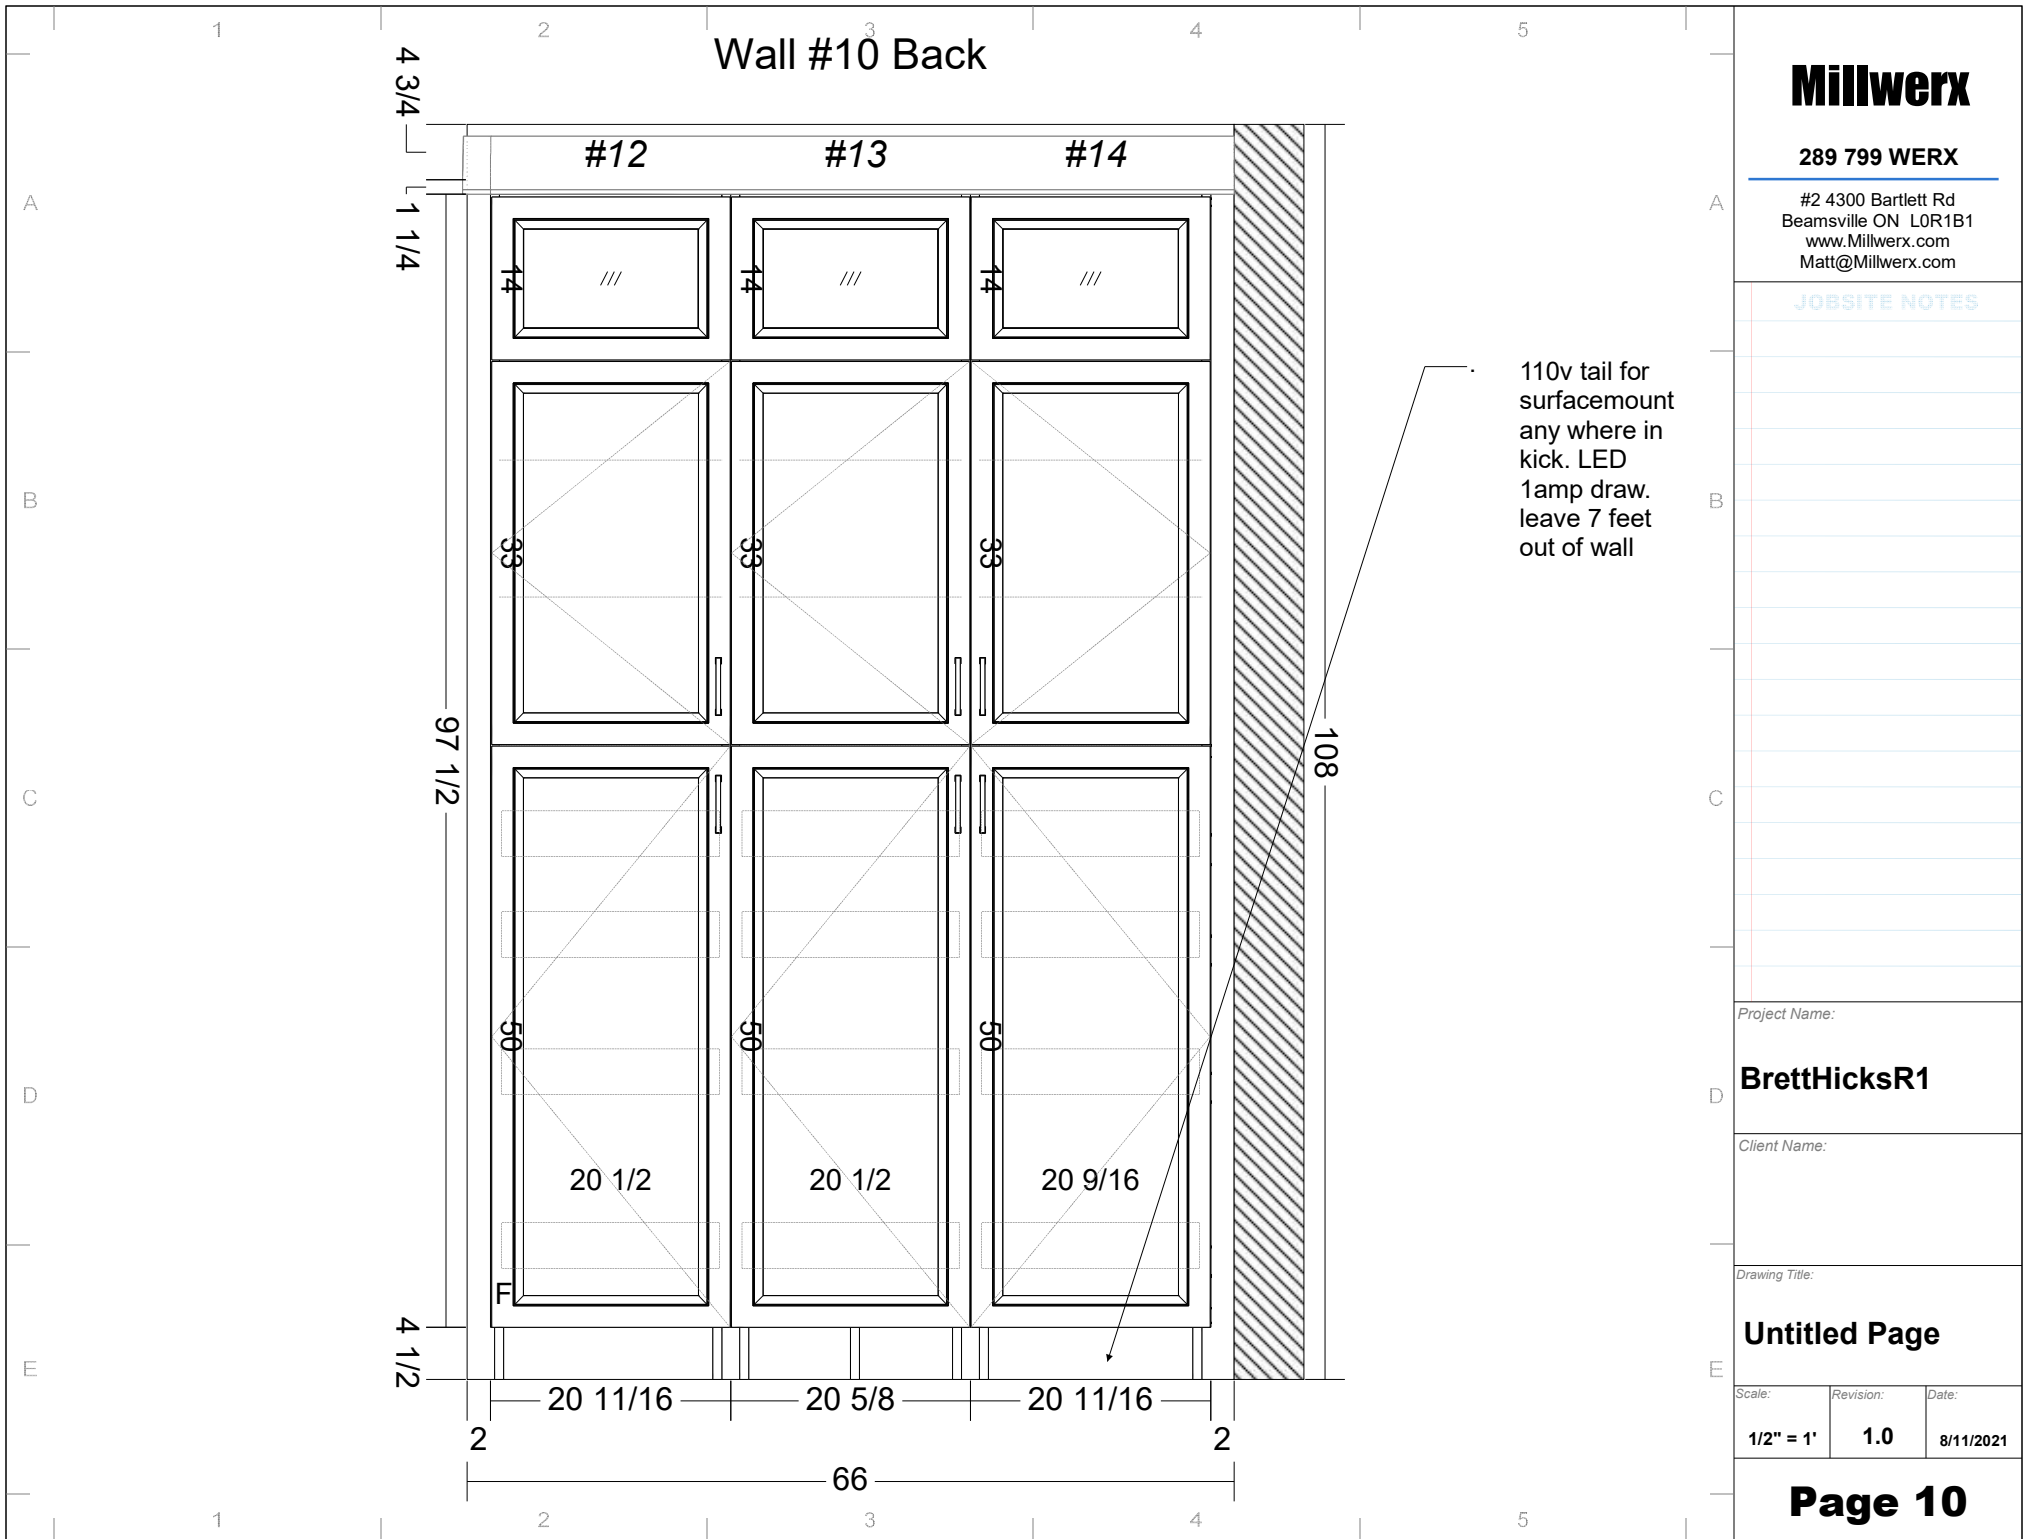

JOBSITE NOTES

Project Name:

BrettHicksR1

Client Name:

Drawing Title:

apps

Scale:

1/2" = 1'

Revision:

1.0

Date:

8/11/2021

Appliance List:

KitchenAid Fridge
KRMF706ESS

KitchenAid Range
KFDC506JSS

KitchenAid Wall Oven
KOCE500ESS

VentAHood Ventilation
BH234PSLDSS

Miele Dishwasher
G 6305 SCU